



PREFERRED OPTION WITH INDENTED ACCESS  
AADT < 2000  
SEMI-TRAILERS AADT < 1000

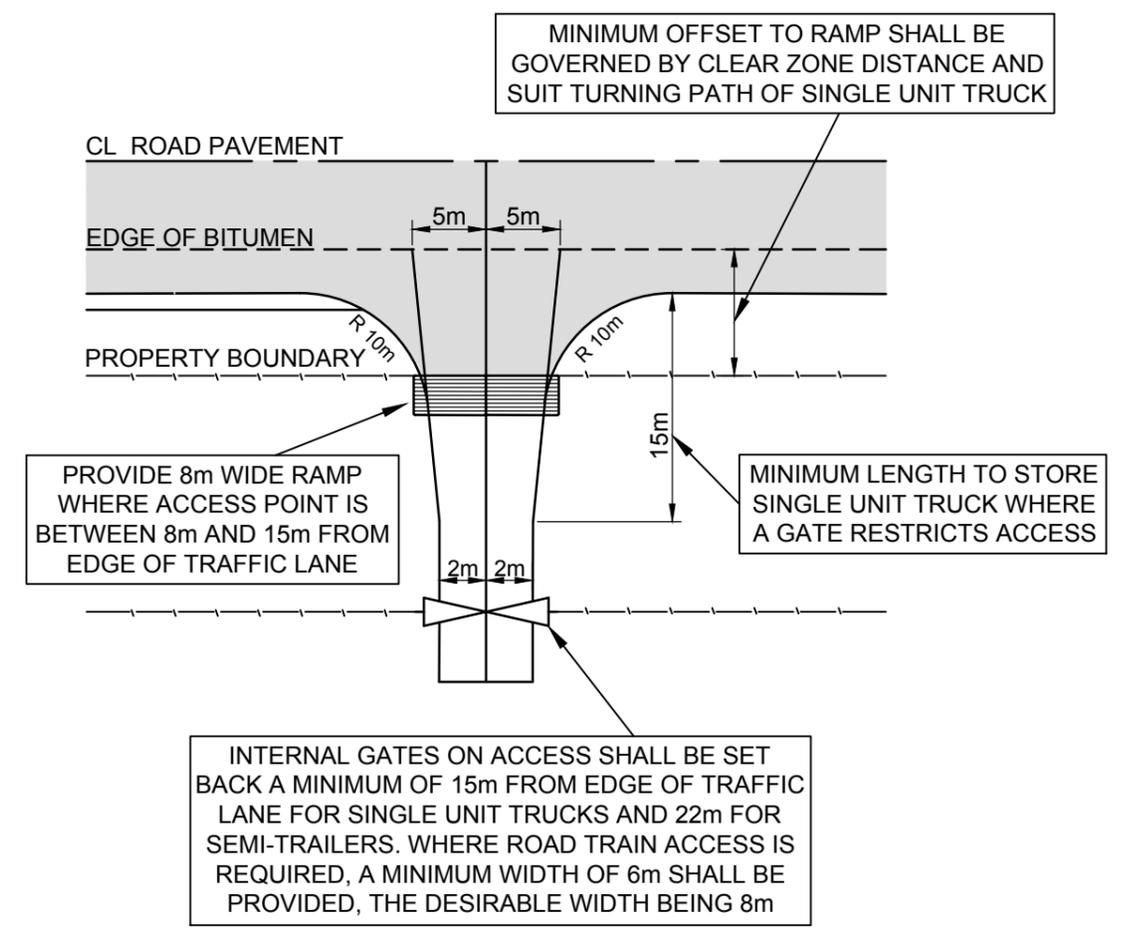

OPTION WITHOUT INDENTED ACCESS  
AADT < 2000

TYPICAL CLEAR ZONE 6m RURAL ROAD  
80km/hr NO SEVERE DROP OFF FROM ROAD

V.P.D	CLEAR ZONE
<750	3.5m
750-1500	5m
1501-6000	5.5m
>6000	6.5m

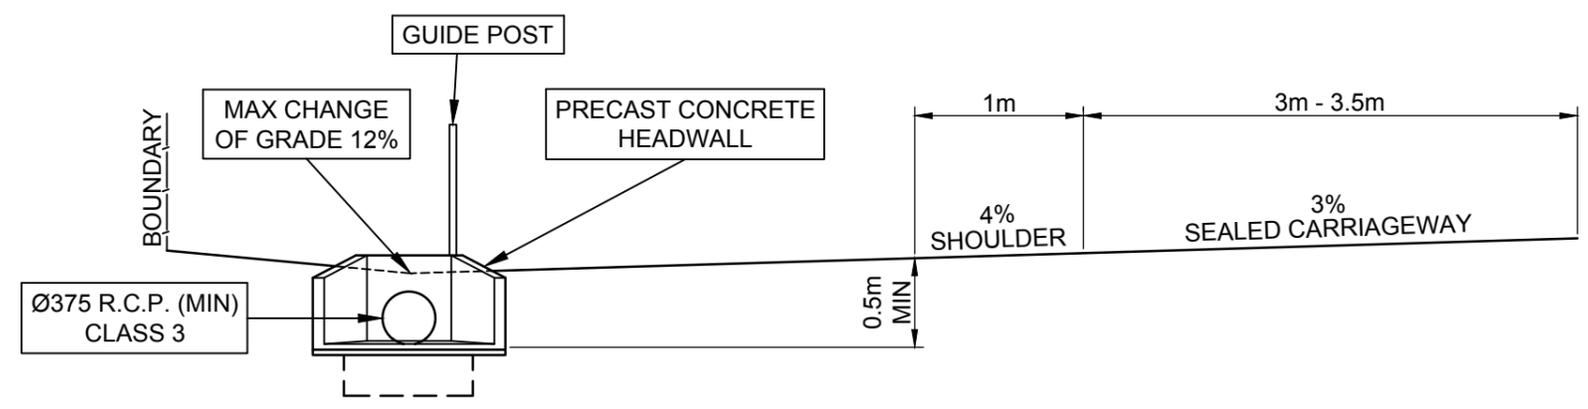

TYPICAL CROSS SECTION

<b>Armidale</b> Dept of Public Regional Council Infrastructure	SCALES NTS	APPROVED D. MAUNDER MANAGER ENGINEERING AND STANDARDS SUPPORT 10/11/2016 DATE	SHEET 1 OF 2	
	<b>STANDARD RURAL PROPERTY ACCESS</b>	DRWN ST	AS SHEET SIZE <b>A3</b>	DRAWING No <b>030-073</b>
DES		CHKD MW	CADFILE 030-073_1.dwg	DATE 10/11/2016