


ELEVATION

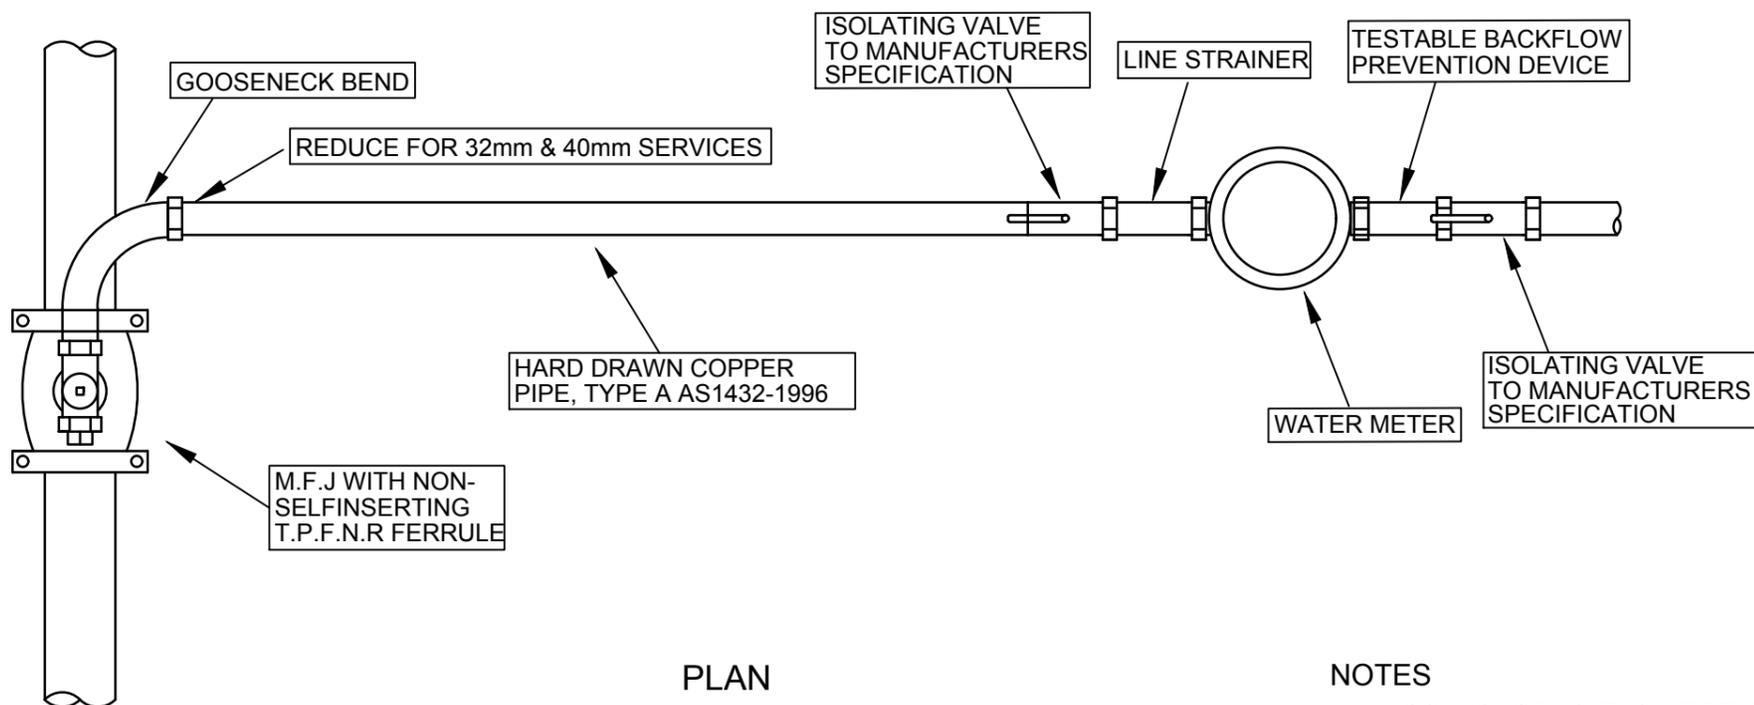

PLAN

32mm,40mm & 50mm SERVICE CONNECTION DETAIL
 FOR AC, M.S, CI, DI, PVC & PE RETICULATION MAINS

NOTES

1. COUNCILS BACKFLOW PREVENTION OFFICER MUST BE CONSULTED PRIOR TO THE INSTALLATION OF BACKFLOW PREVENTION DEVICES AT COMMERCIAL AND INDUSTRIAL PREMISES.
2. ALTERNATE STAINLESS STEEL TAPPING SADDLES MAY BE CONSIDERED WITH APPROVAL.
3. ALL 50mm SERVICES TO HAVE ACCESS COVERS INSTALLED AS PER 50mm ROAD CROSSINGS.

Armidale <i>Dept of Public Infrastructure</i> <small>Regional Council</small>	SCALES	APPROVED	D. MAUNDER	31/08/2016	SHEET 1 OF 1
	NTS	MANAGER ENGINEERING AND STANDARDS SUPPORT		DATE	
32mm,40mm & 50mm WATER SERVICE CONNECTION DETAIL		SURV	AS SHEET SIZE	DRAWING No	AMDT No
		DRWN GW	A3	020-039	
		DES			
		CHKD MW	CADFILE 020-039.dwg	DATE 31/08/2016	